



NOTES:

1. HEIGHTS AND LATERAL DISTANCES ESTABLISHED VIA FIELD MEASUREMENTS.
2. THE SECTION SHOWN IS A GENERAL REPRESENTATION OF THE AREA.
3. HIGH-LEVEL AERIAL PHOTOGRAPHY AND GIS DATA WAS UTILIZED FOR VERIFICATION AND CROSS-REFERENCING OF FIELD MEASUREMENTS.

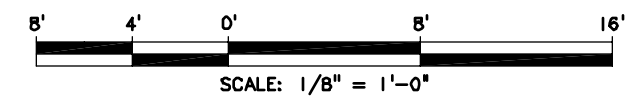

Approved:	K.E.B.	Date:	10-28-09	Scale:	1/8" = 1'-0"
				Filename:	
Date:	10-29-09	Contract No.:	RH100212JB		

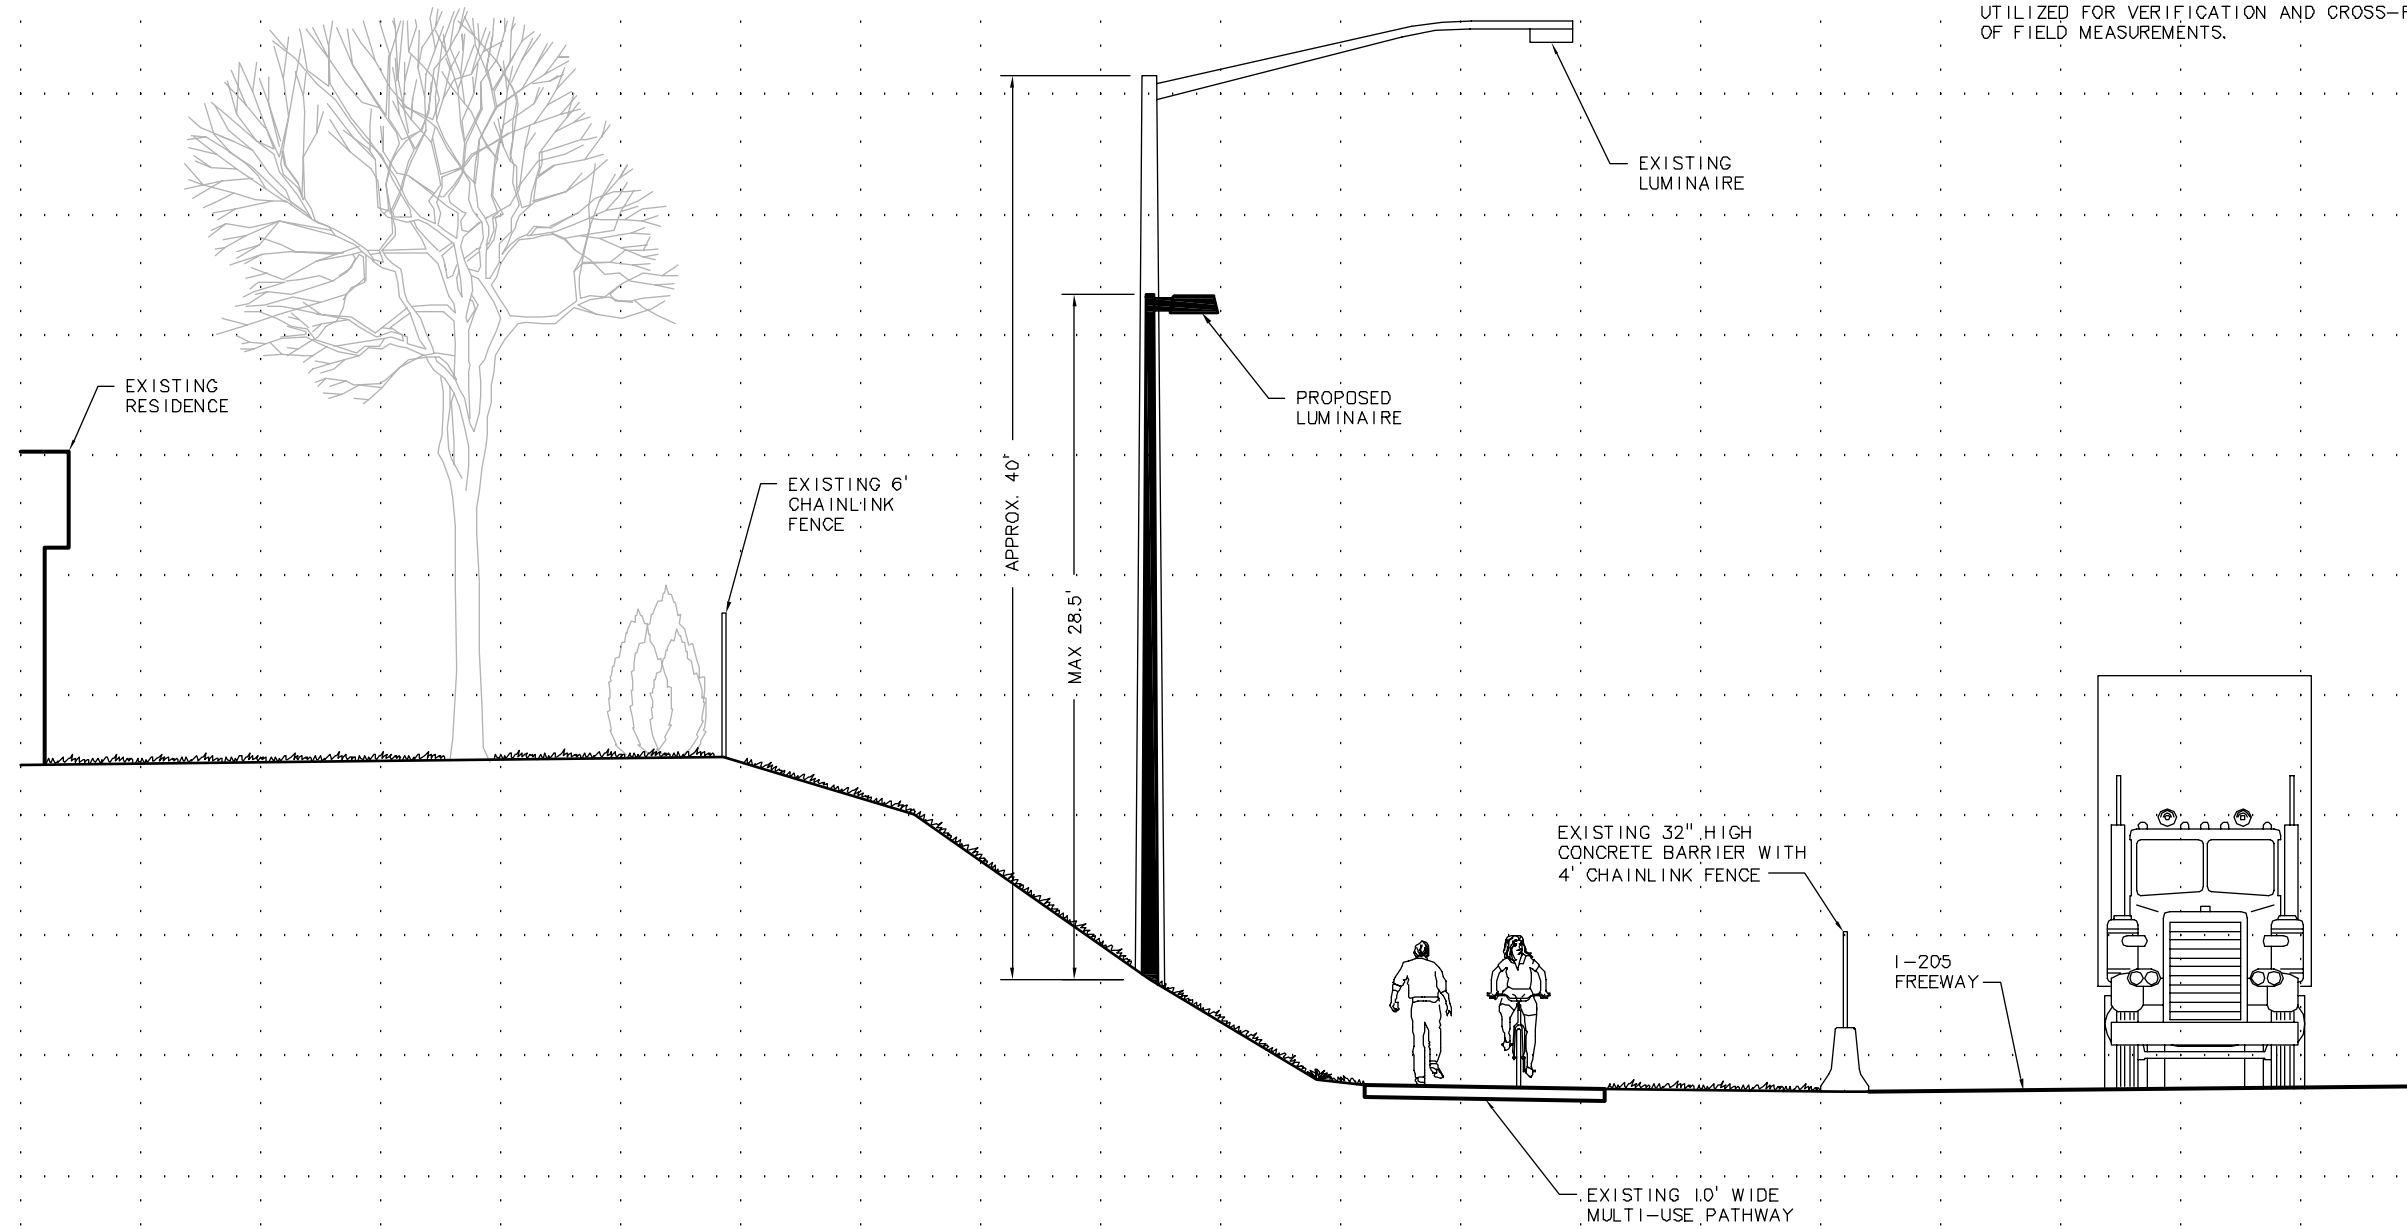

TRI-COUNTY METROPOLITAN TRANSPORTATION DISTRICT OF OREGON

URS

111 SW Columbia, Suite 1500
Portland, Oregon 97201-5850
(tel) 503-222-7200
(fax) 503-222-4292
www.urscorp.com

TRI MET

CAPITAL PROJECTS AND FACILITIES DIVISION
710 N.E. HOLLADAY STREET
PORTLAND, OREGON 97232

CROSS-SECTION G

Drawing No.:	Rev.:
Sheet No.:	3 OF 4

S:\public\elliott\1-205 cross sections\ALL SECTIONS.dwg, 10/29/2009 10:35:04 AM, Robin_Elliott